


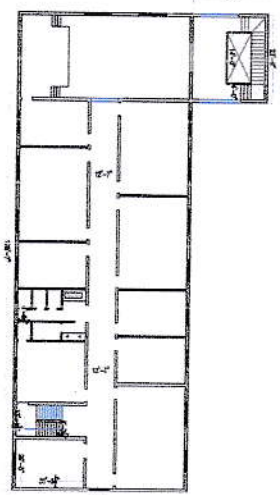
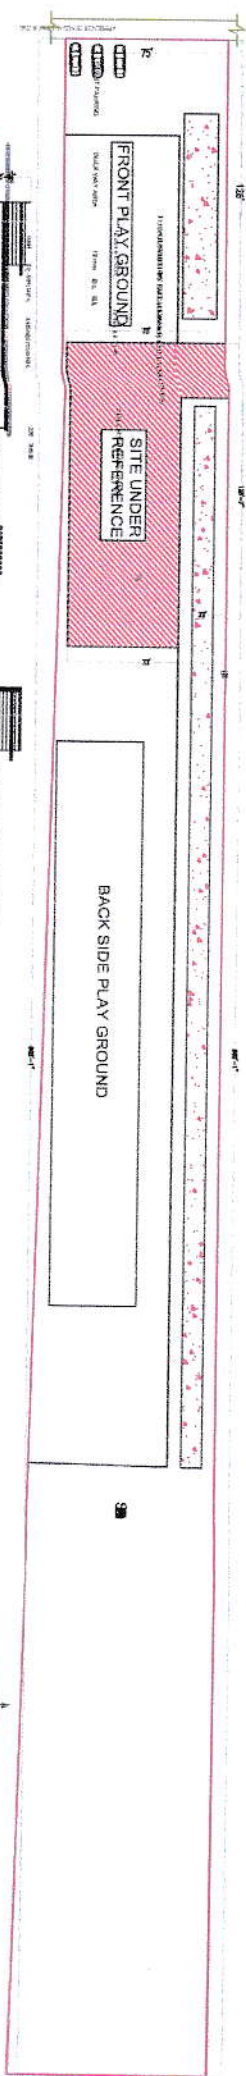
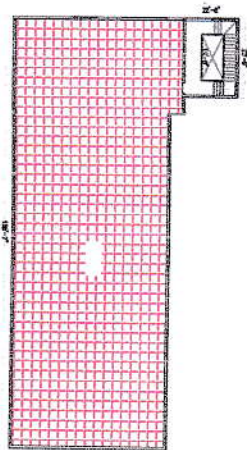


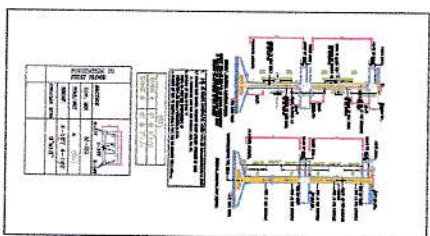

GROUND FLOOR PLAN

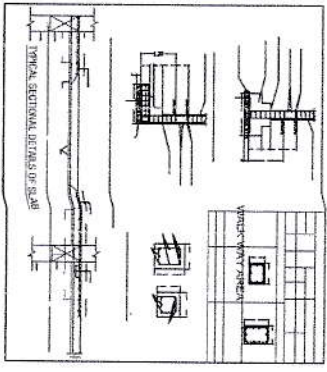


FIRST FLOOR PLAN

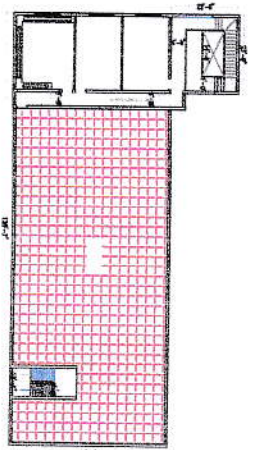


FRONT PLAY GROUND


BACK SIDE PLAY GROUND

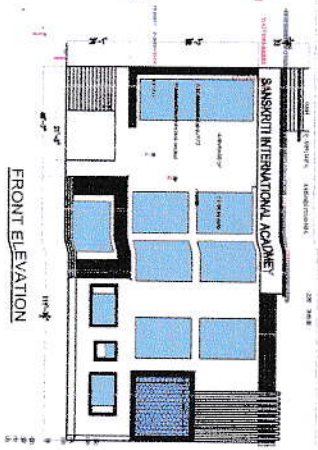

FRONT ELEVATION

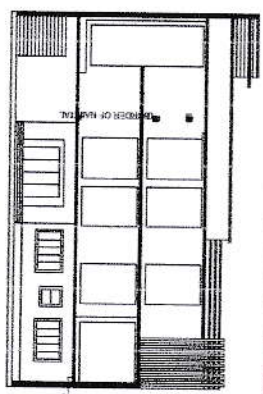

SECTION AT X-X'

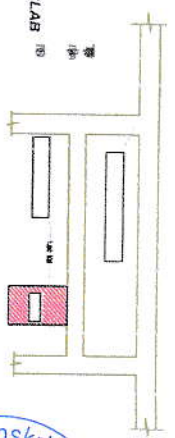

KEY PLAN (N.T.S)

LAYOUT PLAN SHOWING THE LAND & BUILDING
PLAN OF SANSKRITI INTERNATIONAL ACADEMY

AT VILL.-SHANTIPURI NO.2.(KHAMIYA NO.2) TEHSIL - KICHHA
DISTT.-UDHAM SINGH NAGAR (U.K).

AREA STATEMENT

OPENING SCHEDULE

TOTAL PLOT AREA - 70718.00 SQFT.
G.FLOOR COV AREA-7081.16 SQFT.
F.FLOOR COV AREA- 7081.16 SQFT.
S.FLOOR COV AREA- 1998.63 SQFT.
MUMTY AREA- 427.50 SQFT.
TOTAL COVERED AREA - 16588.45 SQFT.

DOORS/WINDOWS
D1 - 0.89X2.10 M
D2 - 0.75X2.10 M
W1 - 1.50X1.50 M
W1 - 1.50X1.50 M
V - 0.75X0.45 M



Licensed Engineer
Vijay Kumar Pant
Rajindar Lal
DLDA Main Road, Mairwani
Gas Godam Road, Mairwani